

GREENHOUSE GARDEN

CALVIN COOLIDGE HIGH SCHOOL
ALUMNI ASSOCIATION
6315 5th Street, NW
Washington, DC 20011

Landscape Architect

Project Consultant


No. Date Revisions
Professional Seal

Project Phase
DESIGN DEVELOPMENT
17 JUNE 2010
Drawing Name



MATERIALS PLAN

Scale: 1/16" = 1'-0"
Drawing No.

L-1.01

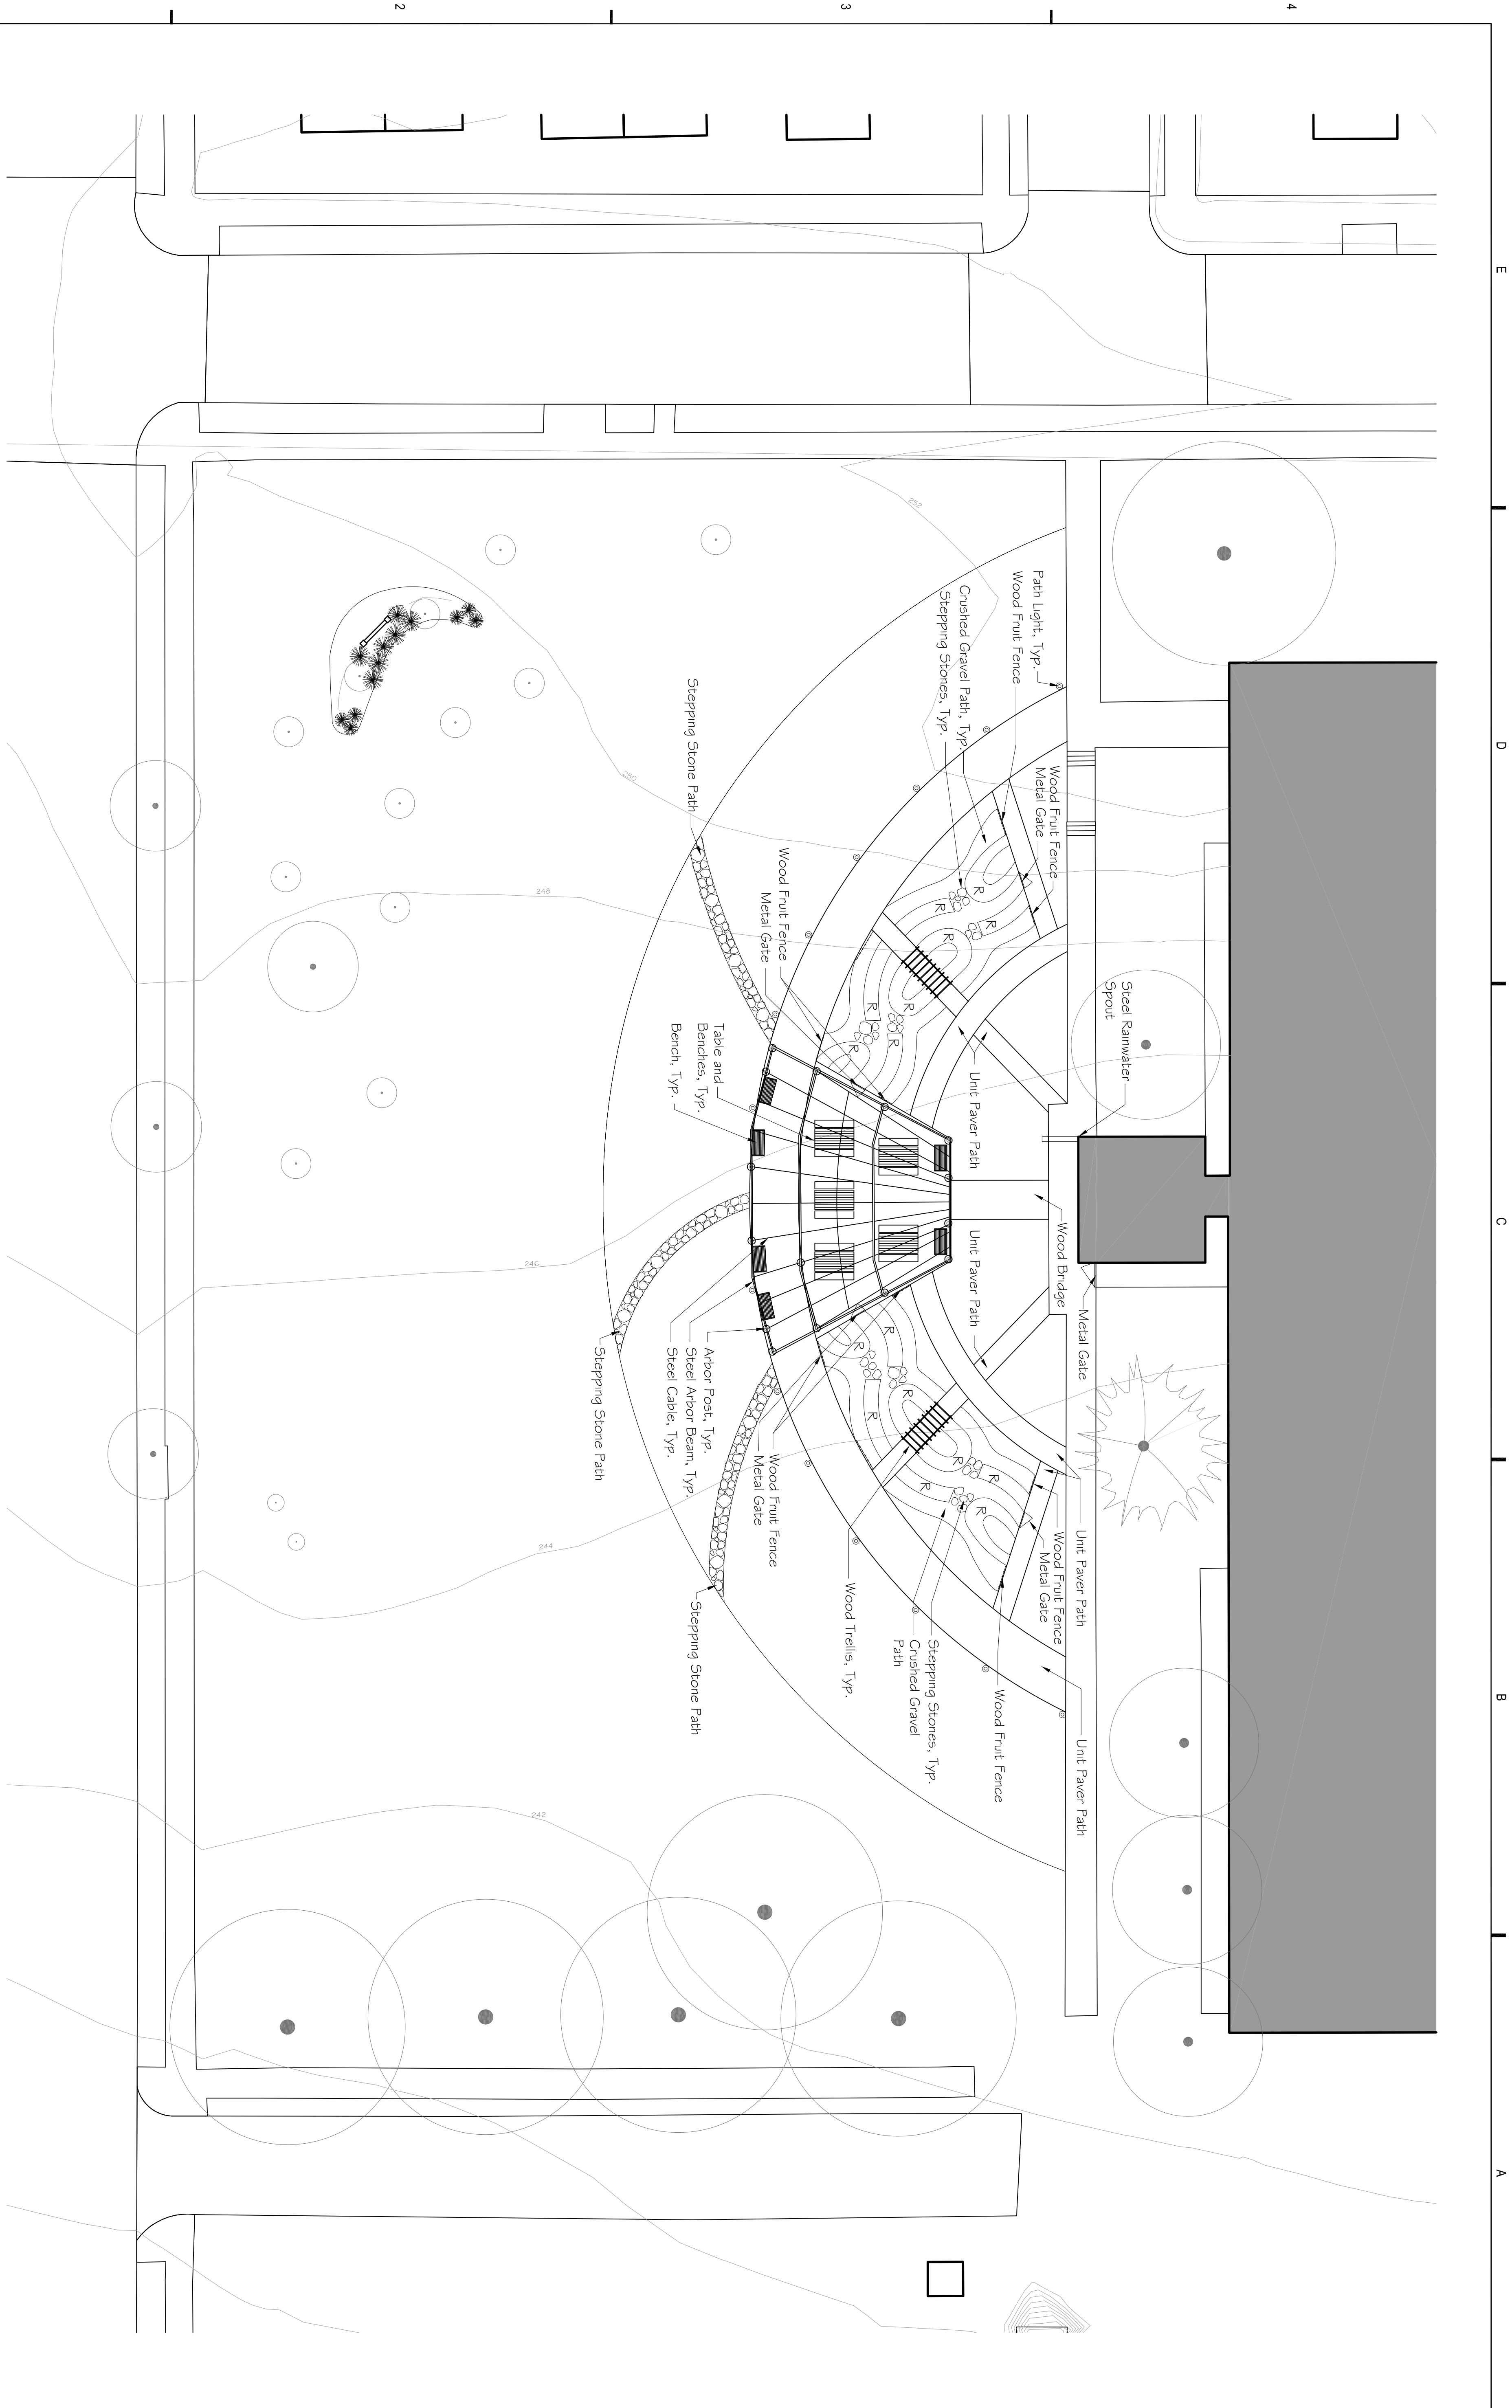

LEGEND
R RAISED BEDS OF UNIT BLOCK PAVERS

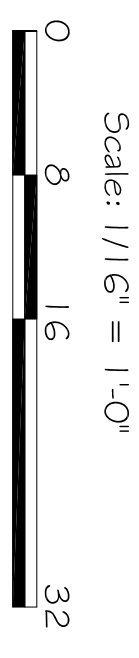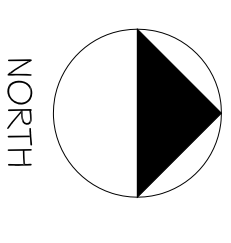

PROGRESS PRINT -- NOT FOR CONSTRUCTION

GREENHOUSE GARDEN

CALVIN COOLIDGE HIGH SCHOOL
ALUMNI ASSOCIATION
6315 5th Street, NW
Washington, DC 20011

Landscape Architect

Project Consultant



No. Date Revisions
Professional Seal

Project Phase
**DESIGN
DEVELOPMENT**
17 JUNE 2010
Drawing Name

LAYOUT PLAN

Scale: 1/16" = 1'-0"
Drawing No.

L-2.01

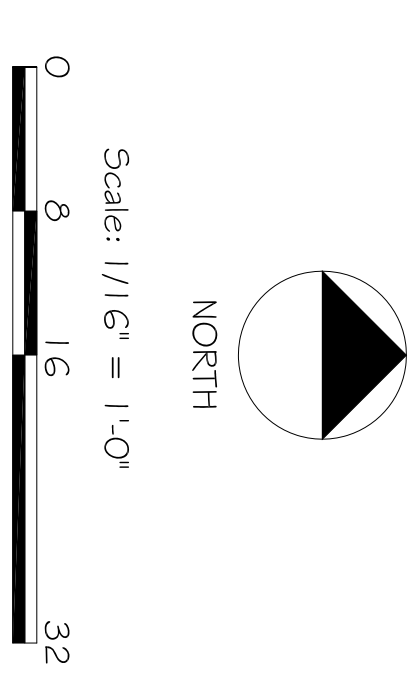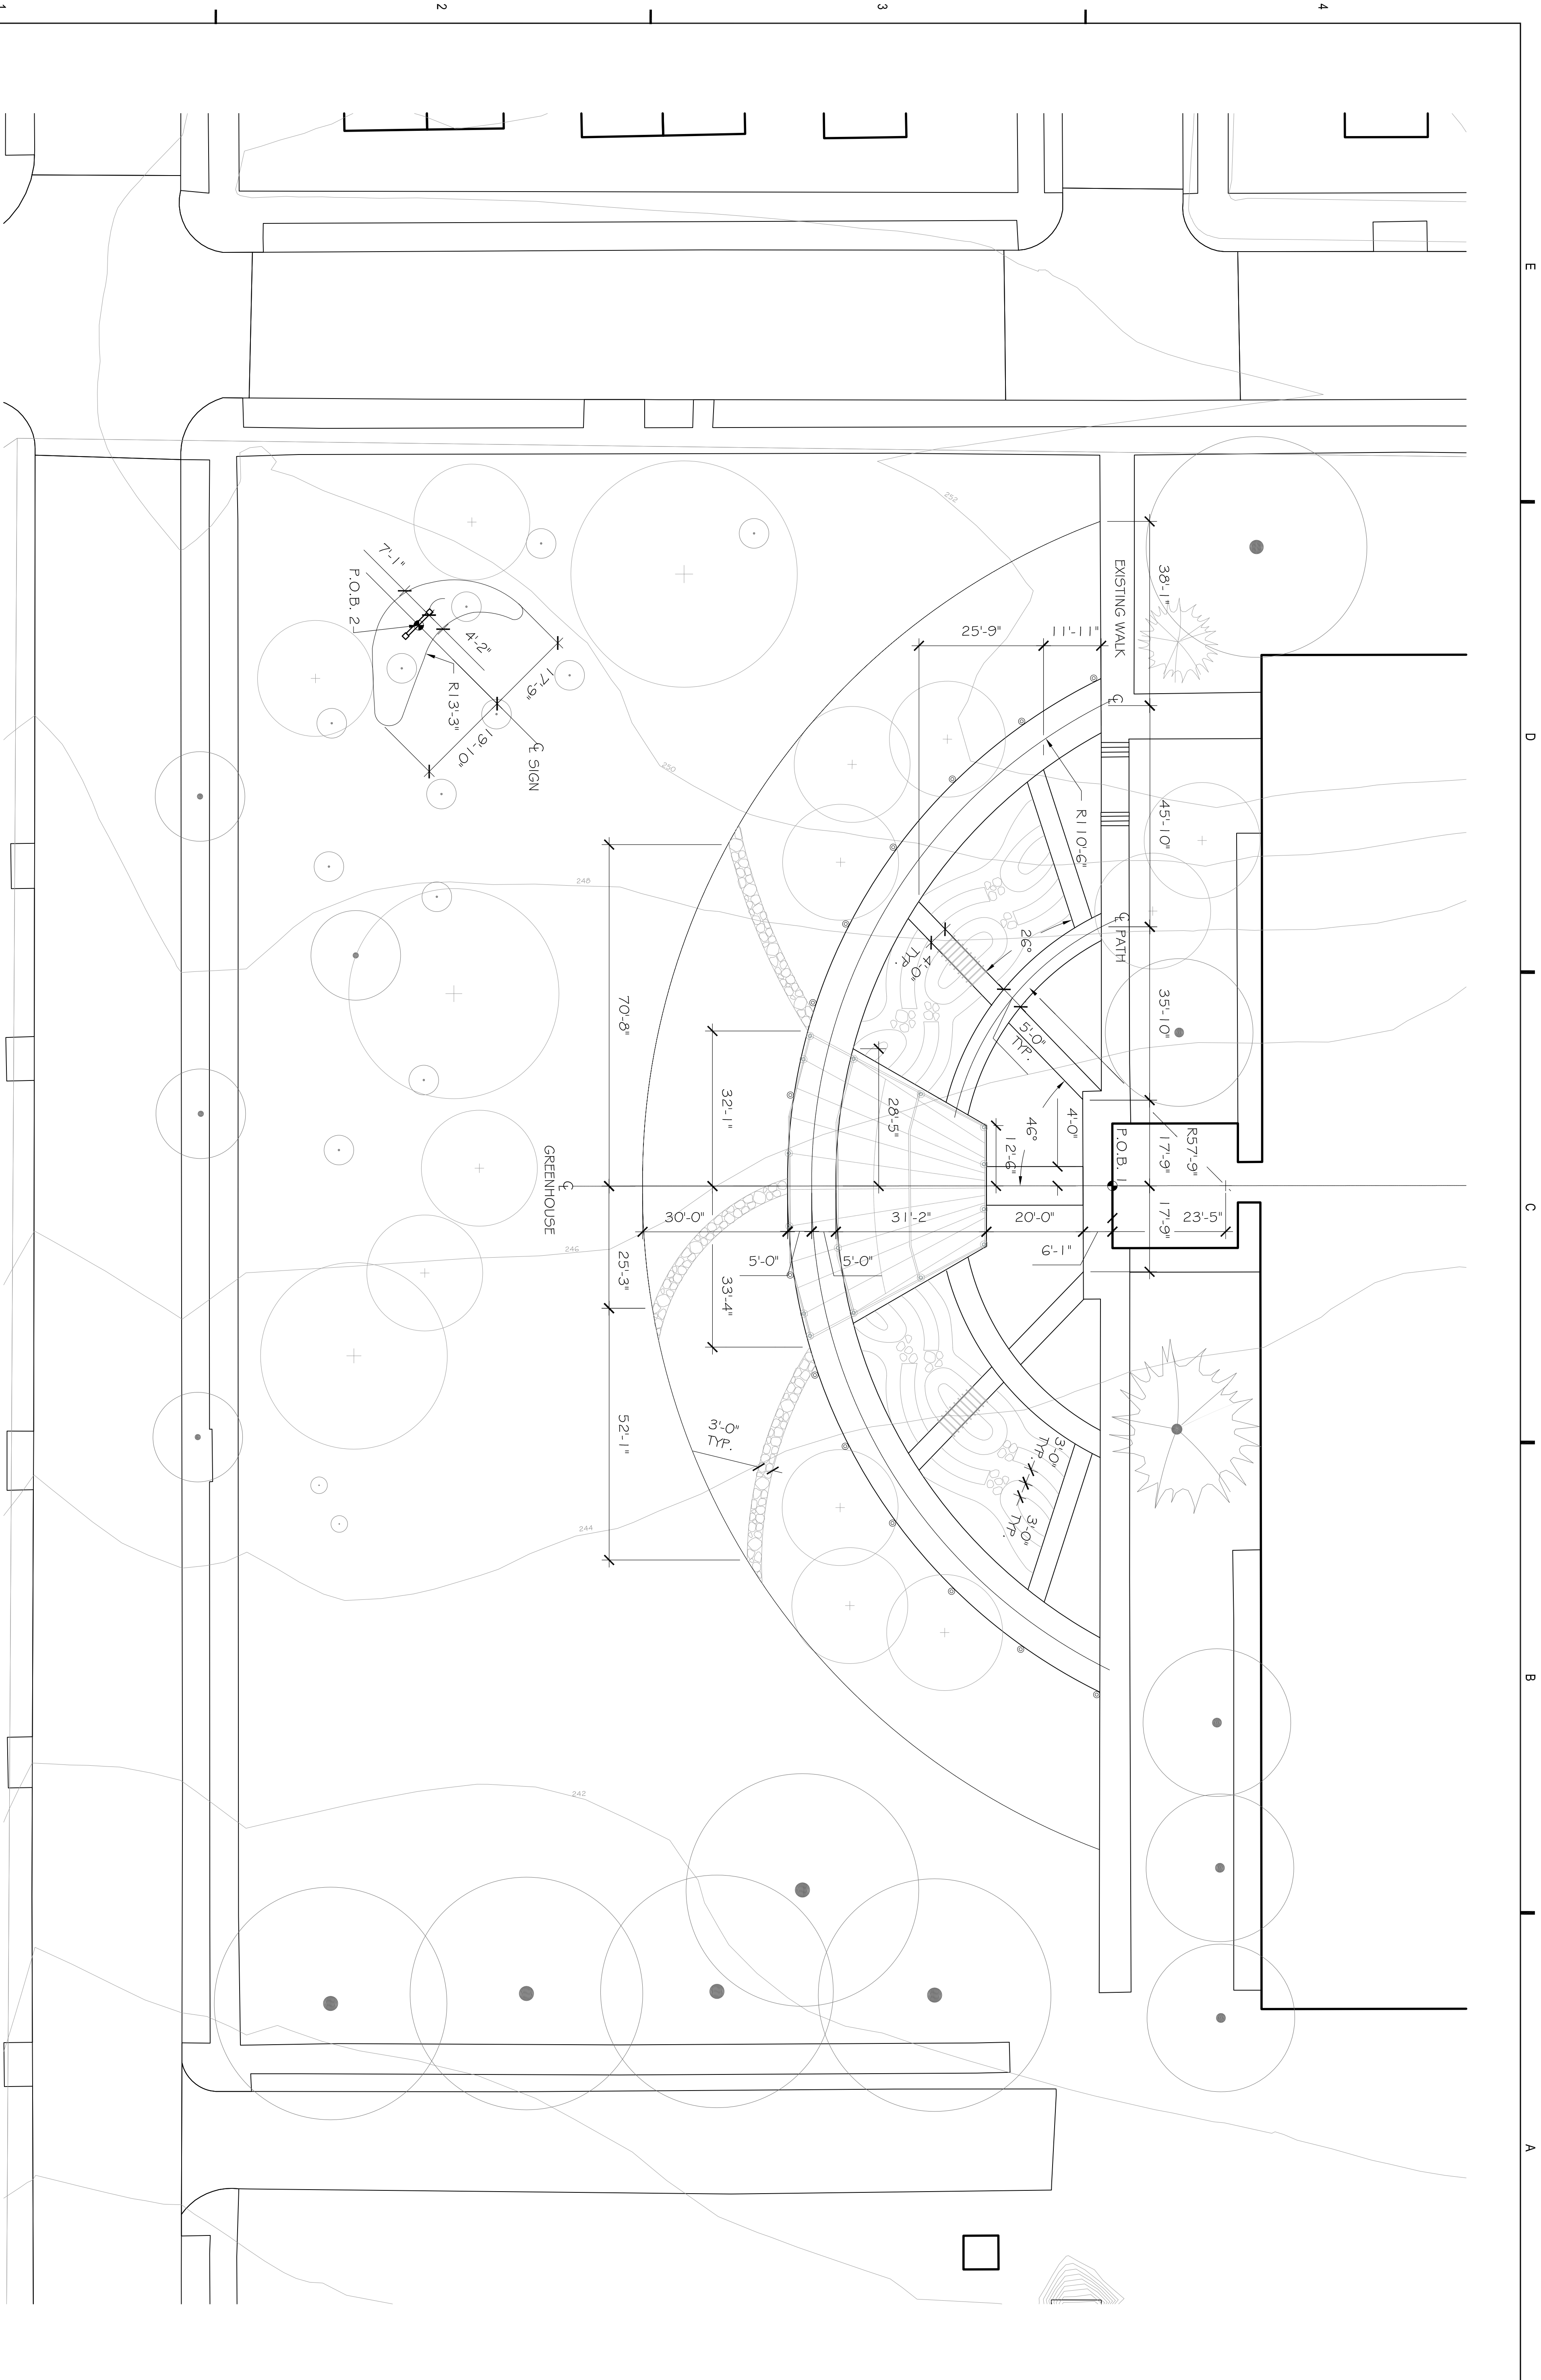

PROGRESS PRINT -- NOT FOR CONSTRUCTION

GREENHOUSE GARDEN

CALVIN COOLIDGE HIGH SCHOOL
ALUMNI ASSOCIATION

6315 5th Street, NW
Washington, DC 20011

Landscape Architect

Project Consultant


No. Date Revisions
Professional Seal

Project Phase
DESIGN DEVELOPMENT
17 JUNE 2010
Drawing Name



PLANTING PLAN - PERENNIALS & GRASSES

Scale: 1/16" = 1'-0"
Drawing No.

L3.02

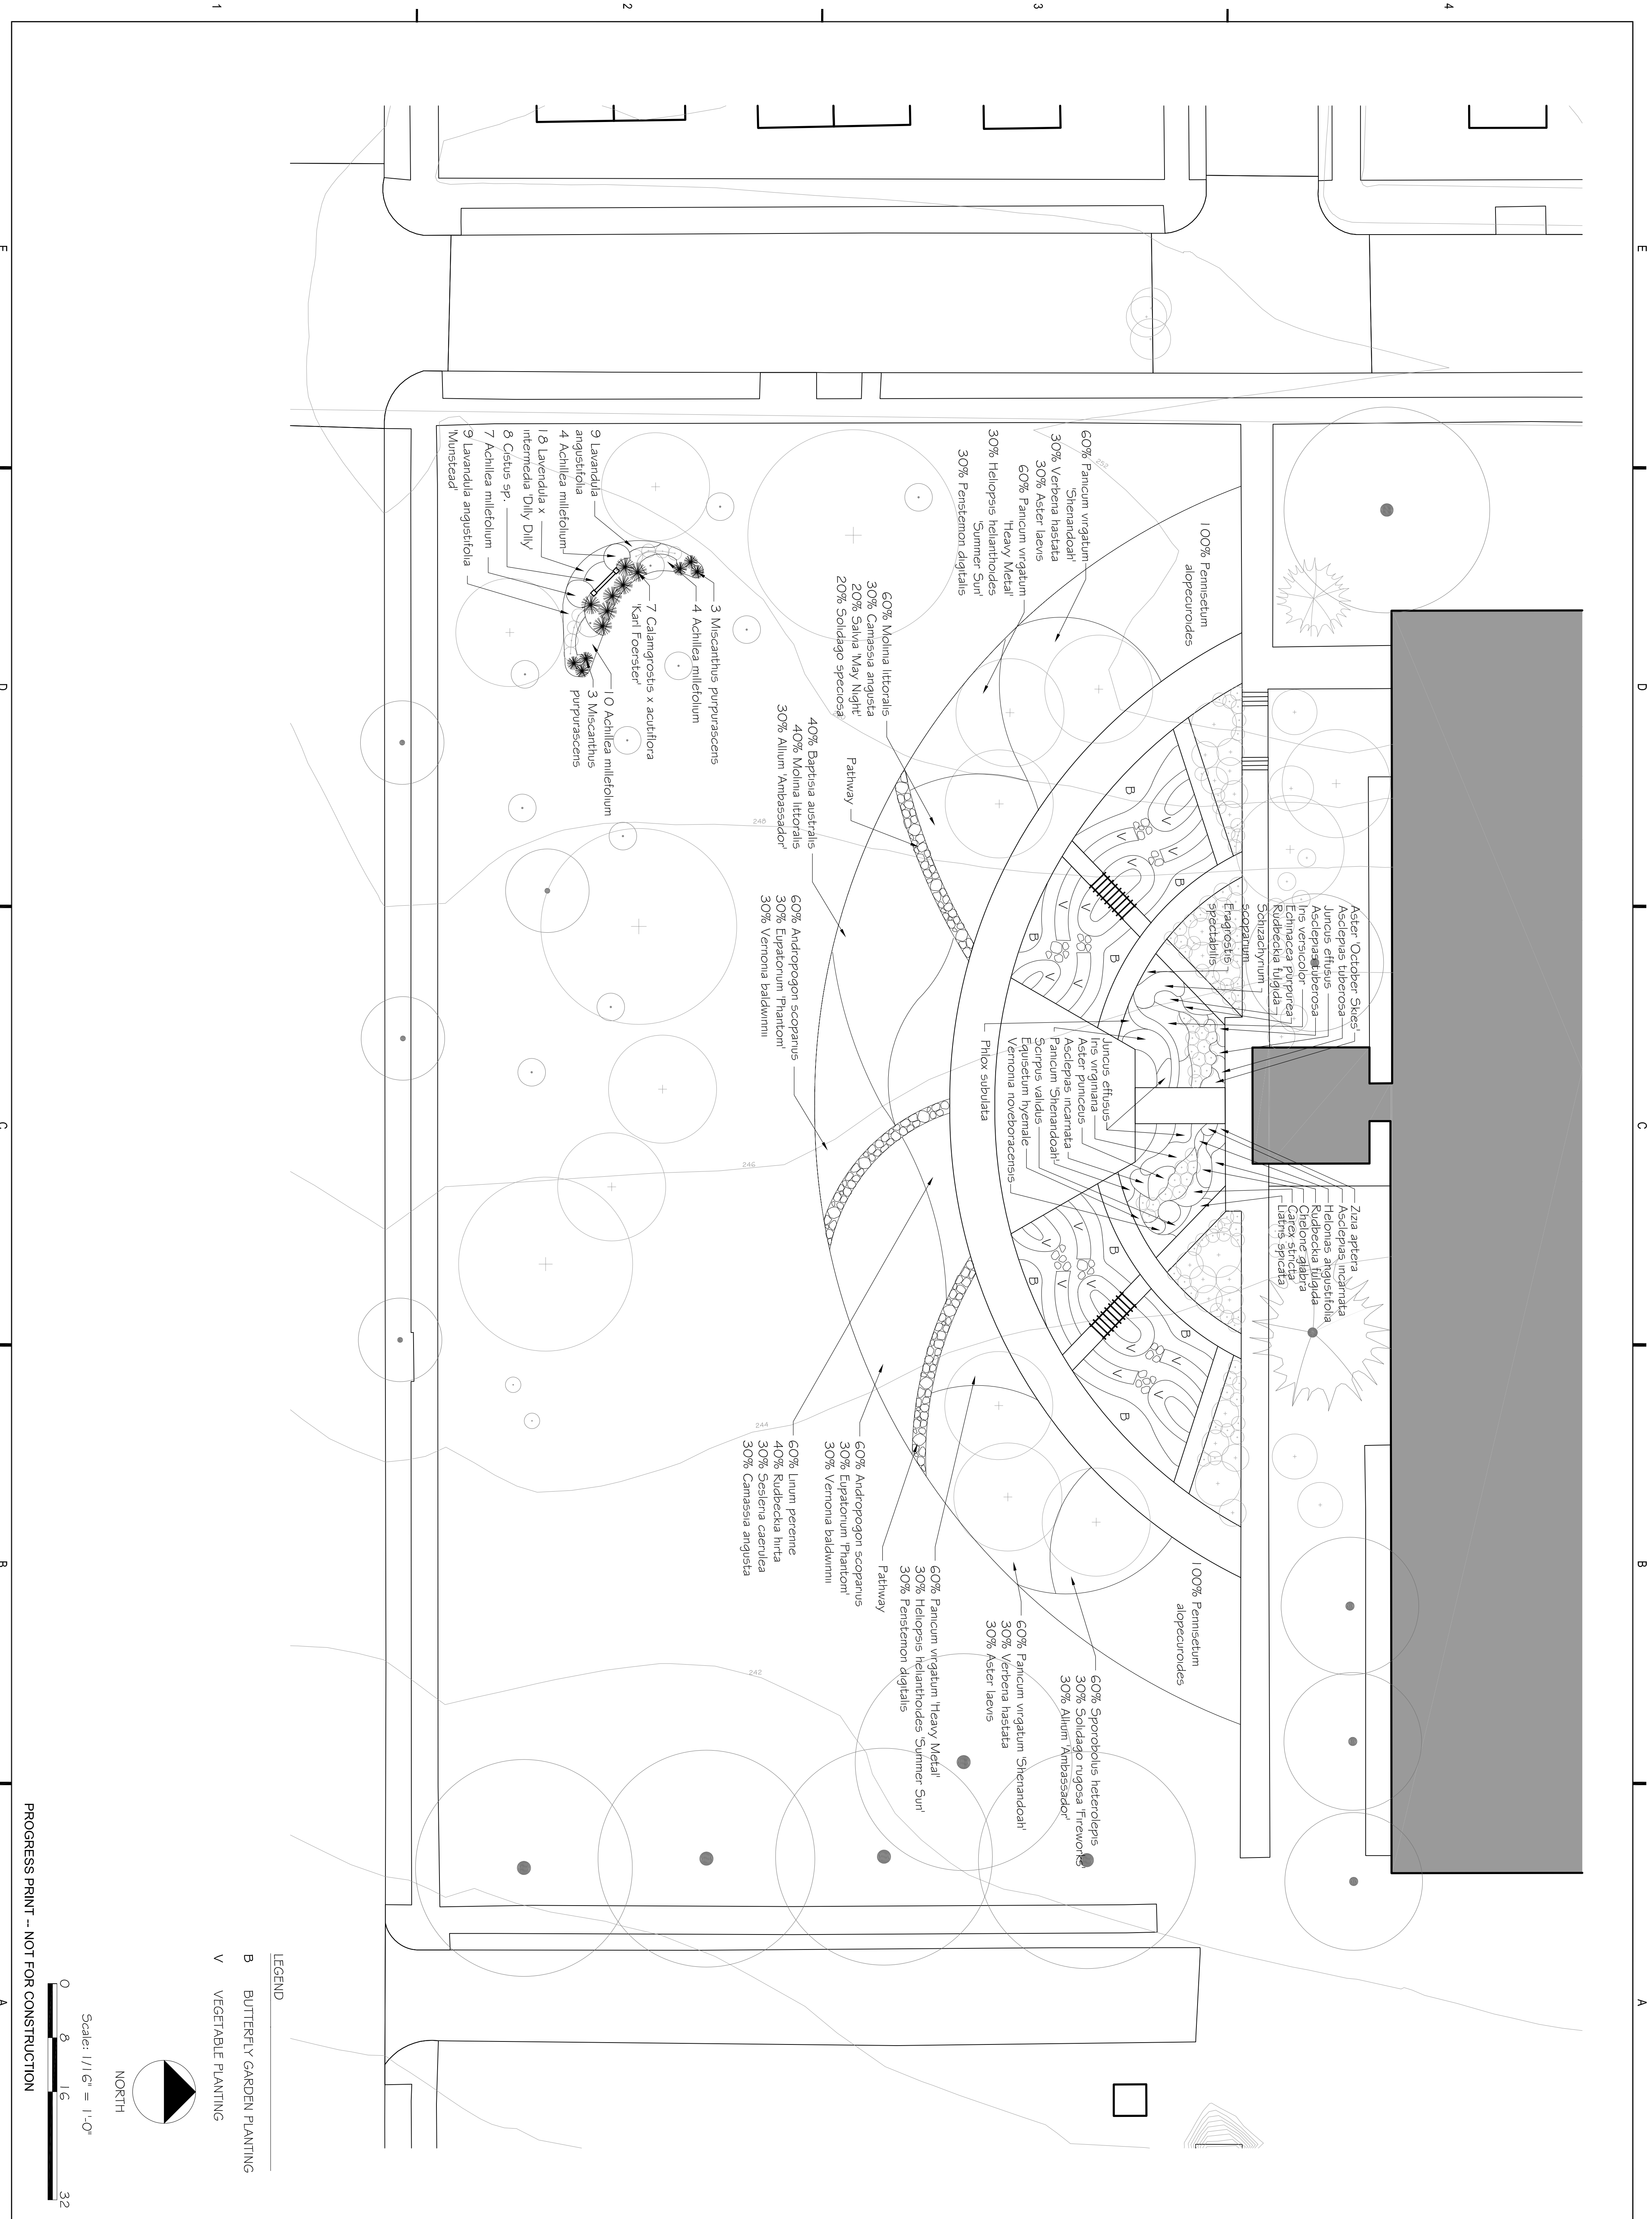

LEGEND
 B BUTTERFLY GARDEN PLANTING
 V VEGETABLE PLANTING

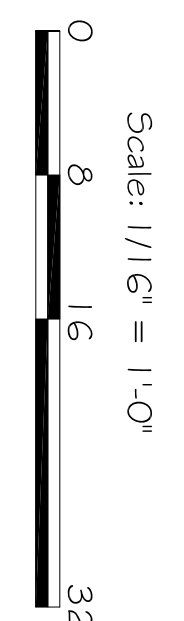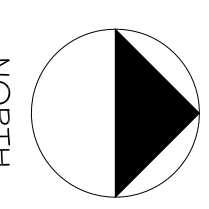

PROGRESS PRINT -- NOT FOR CONSTRUCTION